

NOT FOR CONSTRUCTION - FOR DISCUSSION PURPOSES ONLY




DRAFTED:  
DESIGNED:

# ROUNABOUT EVALUATION

## SITE 4A

01/25/24 | 11:58 AM | RICHARDZ  
H:\P\PROJECTS\201616.04 (LANDRUM BROWN) POS SAMP\SD13 - FUTURE FORECASTING\WSDOT COMMENT WORK\PRELIMINARY ICE\SIGNAL CONCEPTS 160TH ST-012424.DWG

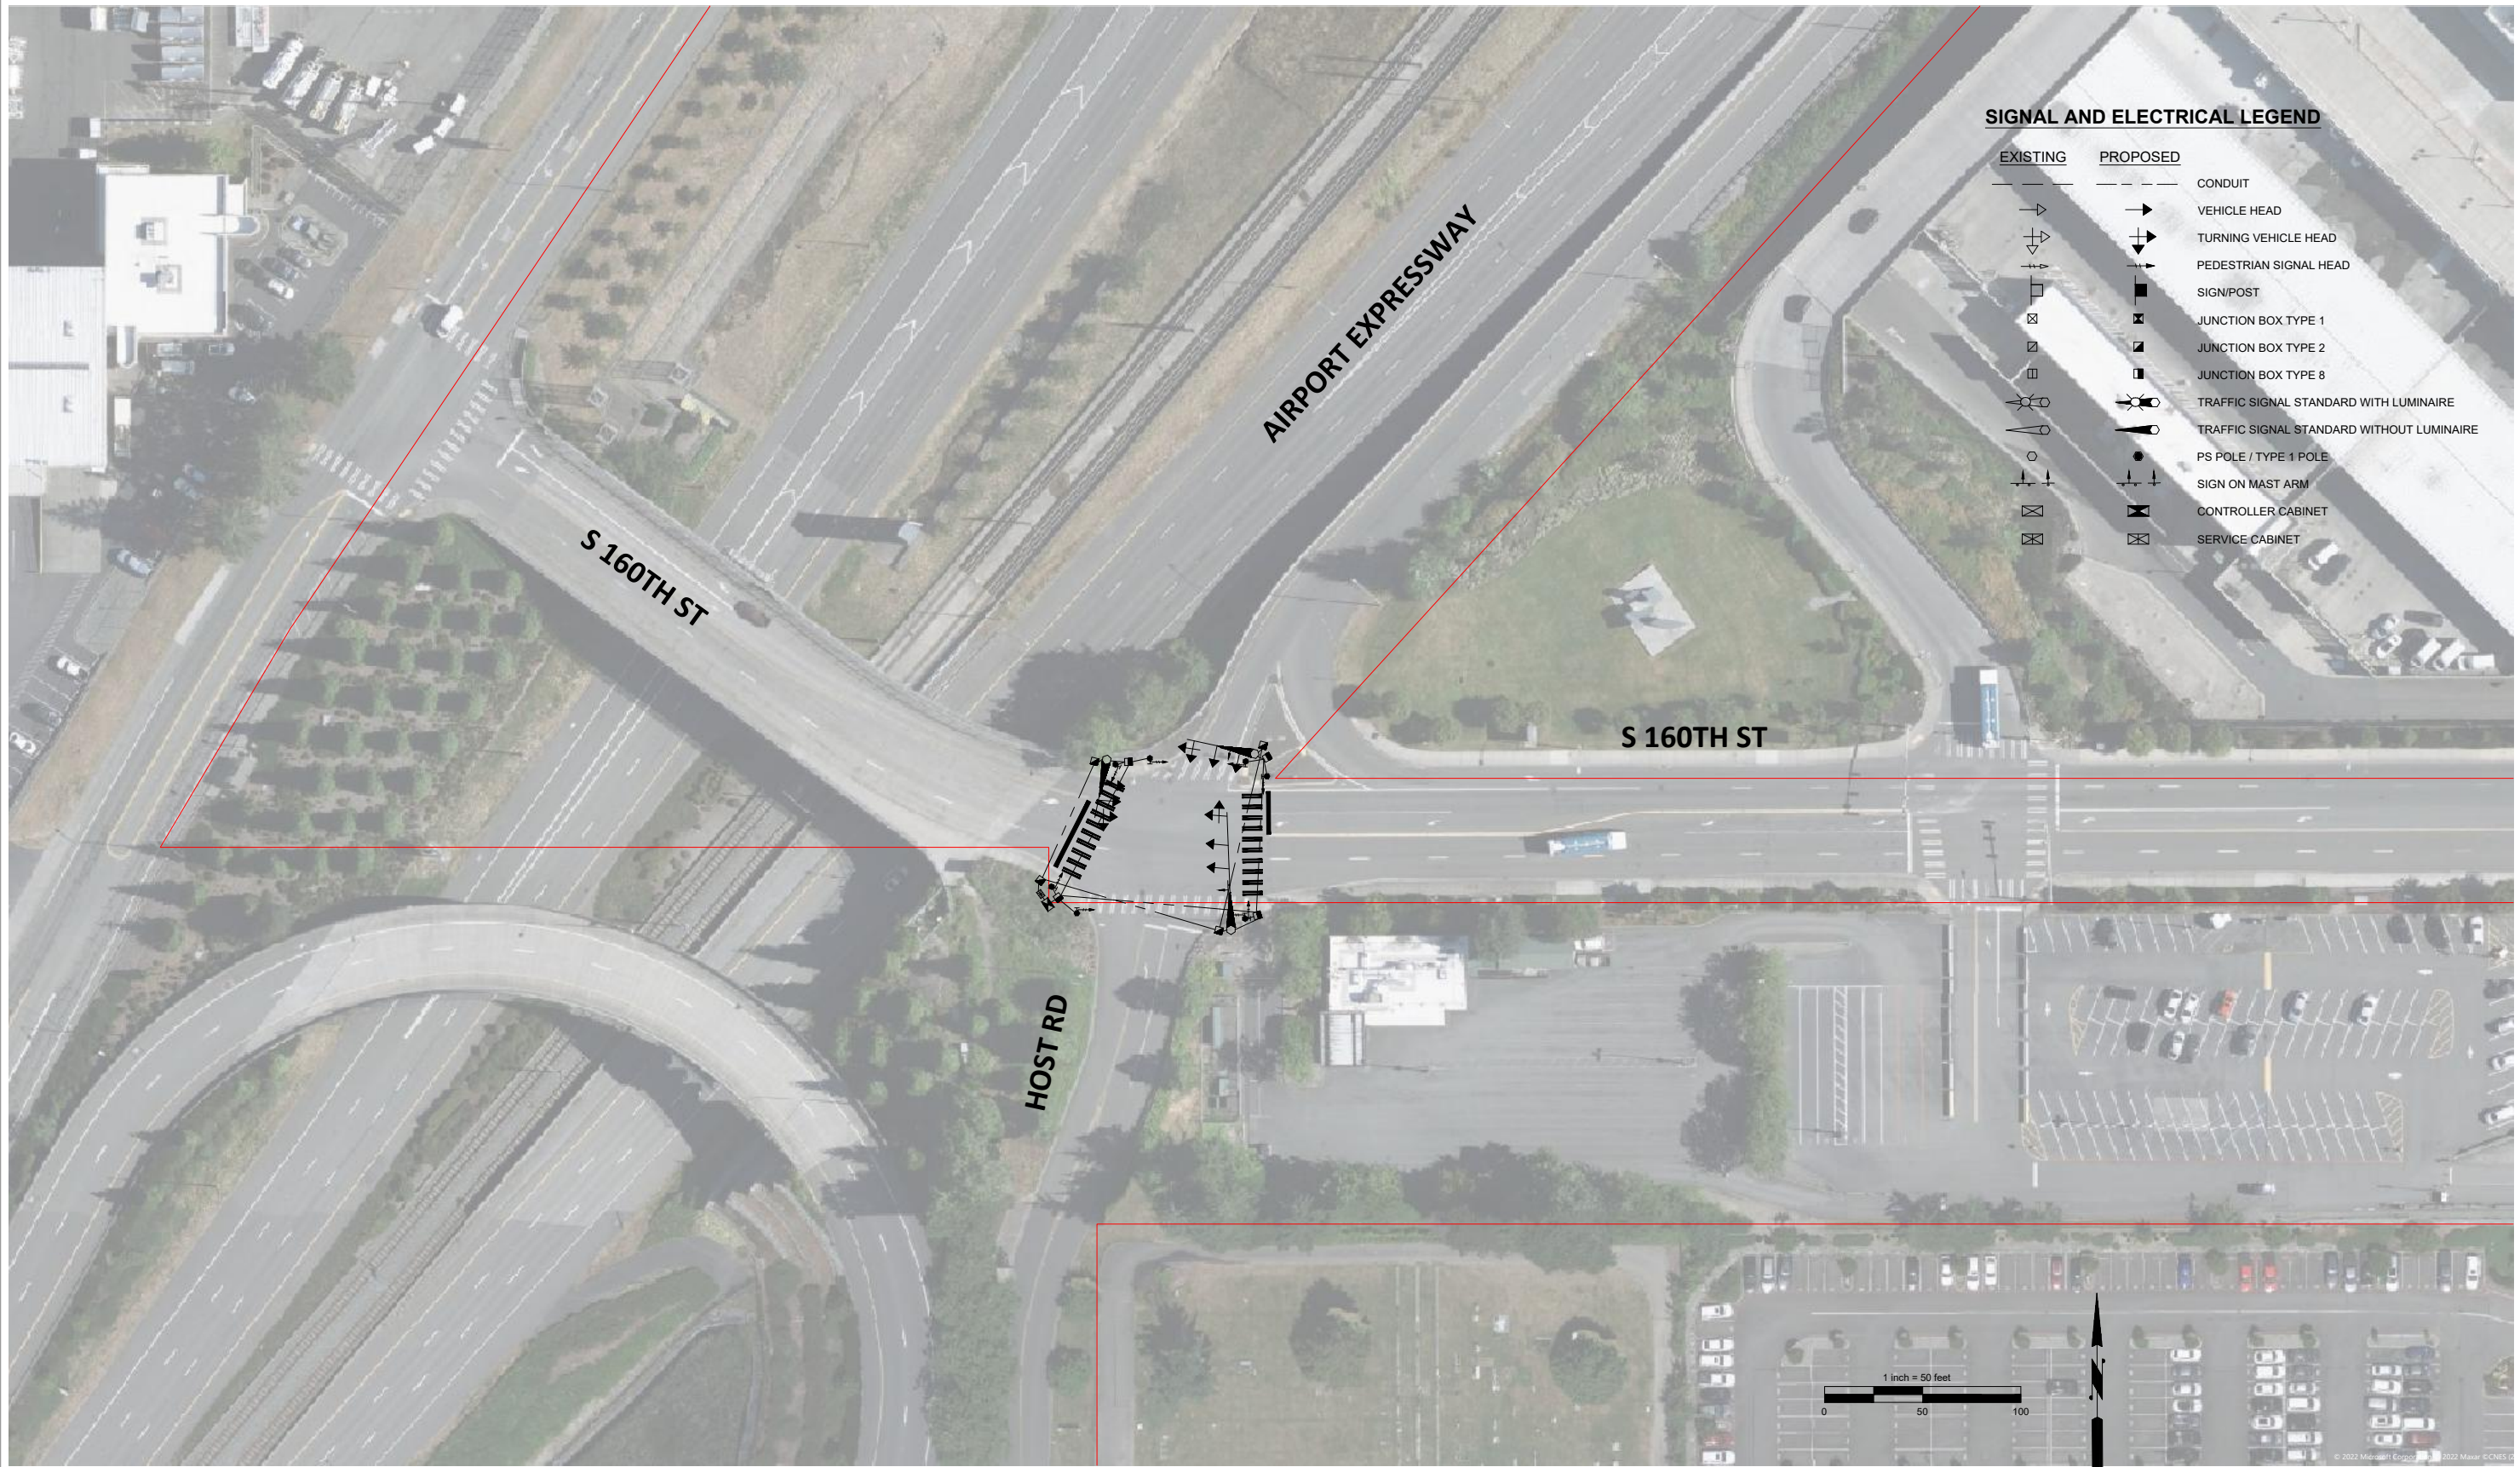

**NOT FOR CONSTRUCTION - FOR DISCUSSION PURPOSES ONLY**

NO.	DATE	BY	APPR.	REVISIONS

R. ZHONG 12/06/23  
DESIGNED BY DATE  
R. ZHONG 12/06/23  
DRAWN BY DATE  
M. AHMED 12/11/23  
CHECKED BY DATE



**SAMP Preliminary ICE Signal Concept**

SHEET NAME SHT \_\_\_\_ OF \_\_\_\_ X