


01/25/24 | 11:58 AM | RICHARDZ
 H:\P\PROJECTS\201616.04 (LANDRUM BROWN) POS SAMP\SD13 - FUTURE FORECASTING\WSDOT COMMENT WORK\PRELIMINARY ICE\SIGNAL CONCEPT\SR 518 EB OFF RAMP AND 51ST AVE S-012424.DWG

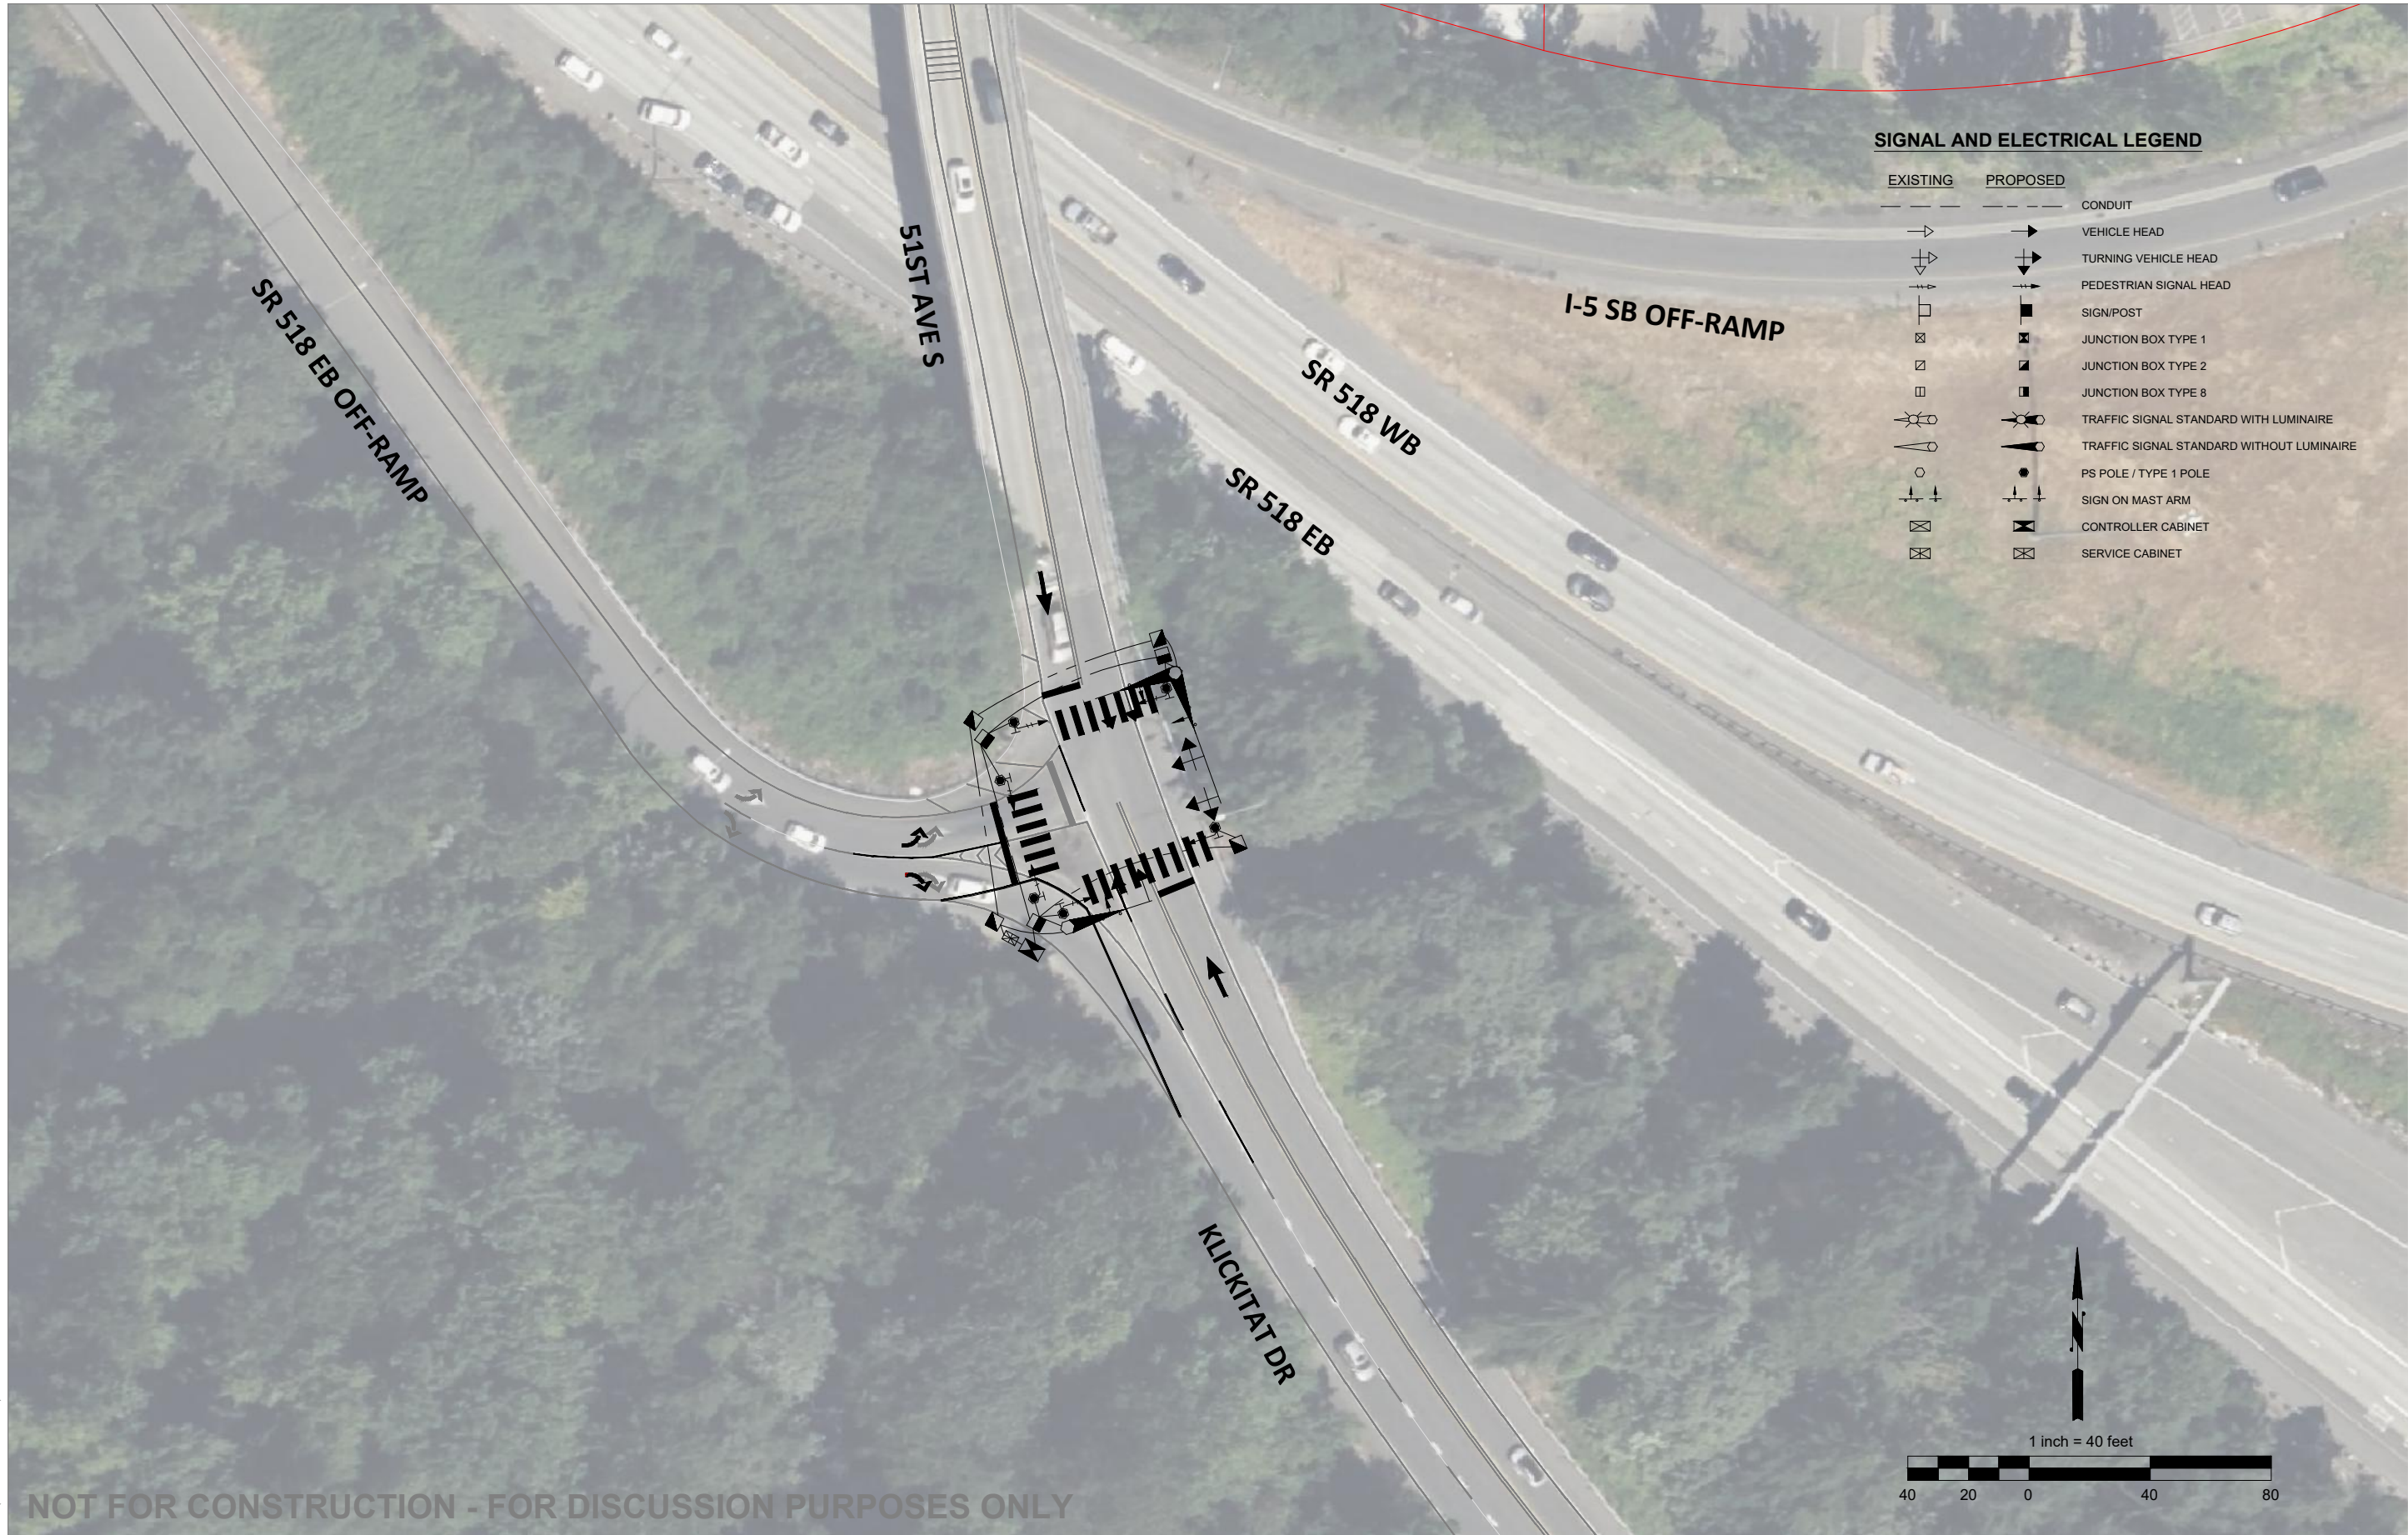

NOT FOR CONSTRUCTION - FOR DISCUSSION PURPOSES ONLY

NO.	DATE	BY	APPR.	REVISIONS

R. ZHONG	12/06/23
DESIGNED BY	DATE
R. ZHONG	12/06/23
DRAWN BY	DATE
M. AHMED	12/11/23
CHECKED BY	DATE



SAMP Preliminary ICE Signal Concept



NOT FOR CONSTRUCTION - FOR DISCUSSION PURPOSES ONLY



DRAFTED:

DESIGNED:

ROUNABOUT EVALUATION

SITE 6